


PLAN VIEW

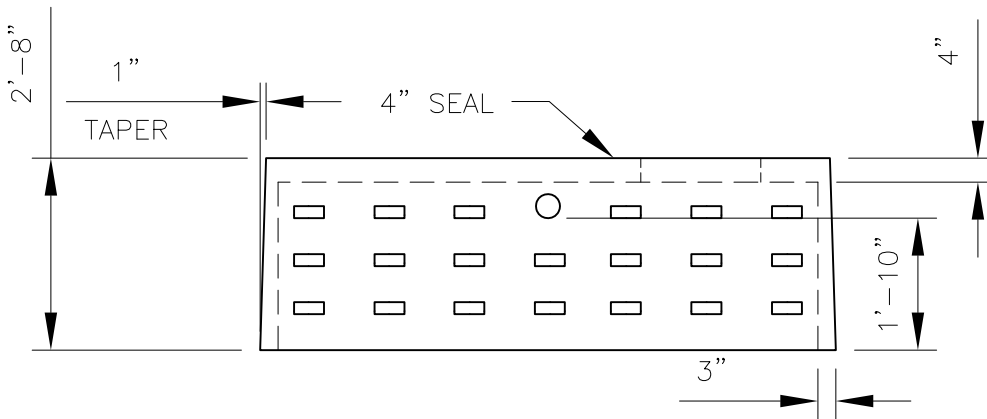

ELEVATION VIEW

NOTES:

1. CONCRETE: 5,000PSI MIN AFTER 28 DAYS.
2. PORTLAND TYPE III CEMENT.

	PREPARED FOR: <b>ANDREW J. FOSS CO. INC.</b> 100 CONCHECO ROAD FARMINGTON, NH 03835 PHONE(603)755-2515 FAX(603)755-9249																				
	DATE: 9/18/09	SHEET TITLE: <b>SKETCH</b>	DRWN BY: GJP																		
	SCALE: N.T.S.		CKD BY: KMK																		
	PROJECT: 500 GALLON DRY WELL RECTANGULAR																				
	CONTRACTOR:		DWG. I.D. SK-01																		
	DELTA PROJ. NO.: 2007.199.099		SHT. NO. 1 OF 1																		
	<table border="1" style="width: 100%; border-collapse: collapse;"> <thead> <tr> <th style="width: 10%;">REV. NO.</th> <th style="width: 10%;">DATE</th> <th style="width: 80%;">REVISION</th> </tr> </thead> <tbody> <tr><td> </td><td> </td><td> </td></tr> <tr><td> </td><td> </td><td> </td></tr> <tr><td> </td><td> </td><td> </td></tr> <tr><td> </td><td> </td><td> </td></tr> <tr><td> </td><td> </td><td> </td></tr> </tbody> </table>			REV. NO.	DATE	REVISION															
REV. NO.	DATE	REVISION																			
	<p><b>DELTA</b> ENGINEERS, ARCHITECTS, &amp; LAND SURVEYORS 184 COURT STREET, BINGHAMTON, NY 13901 TEL: (607) 231-6600 FAX: (607) 231-6650</p>																				