


PLAN VIEW

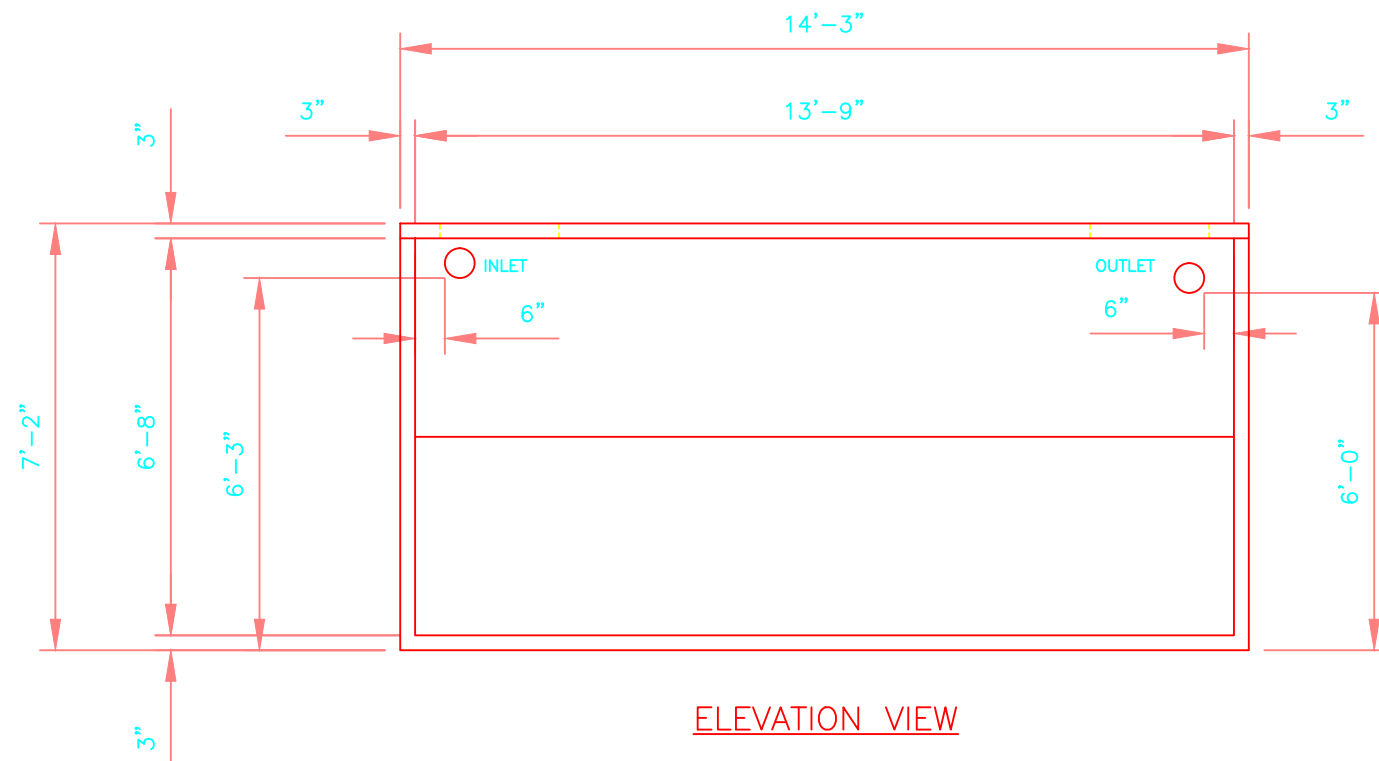

ELEVATION VIEW

- NOTES:
1. CONCRETE: 5,000PSI MIN AFTER 28 DAYS.
  2. ALL REINFORCEMENT PER ASTM C1227-93.
  3. TEES AND GAS BAFFLE SOLD SEPARATELY.
  4. TONGUE & GROOVE JOINT SEALED WITH BUTYLE RESIN.
  5. 4" POLYLOK IV CLOSED END BOOTS USED FOR CONNECTIONS.
  6. PLASTIC RISER CAN BE POURED INTO COVER.

			PREPARED FOR:		
			<b>ANDREW J. FOSS CO. INC.</b>		
			100 COCHECO ROAD FARMINGTON, NH 03835		
			PHONE(603)755-2515 FAX(603)755-9249		
REV.NO.	DATE	REVISION	DATE: 9/16/09	SHEET TITLE: SKETCH	DRWN BY: GJP
			SCALE: N.T.S.		CKD BY: KMK
PREPARED BY:			PROJECT: 3500 GALLON TANK H-10		
 <b>DELTA</b> ENGINEERS, ARCHITECTS, & LAND SURVEYORS 184 COURT STREET, BINGHAMTON, NY 13901 TEL: (607) 231-6800 FAX: (607) 231-6850			CONTRACTOR:	DWG. I.D.	SK-01
			DELTA PROJ. NO.:	2009.367.001	SHT. NO.: