



PLAN VIEW

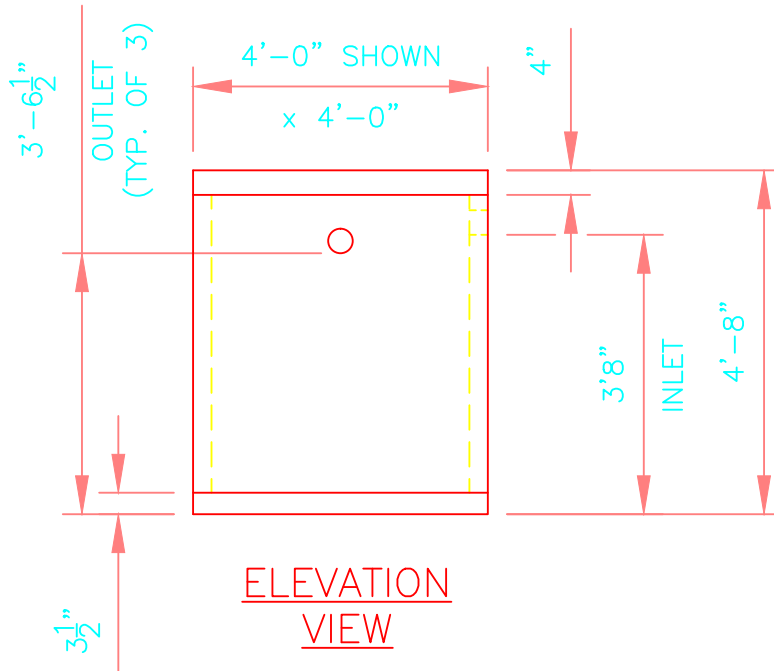

ELEVATION VIEW

NOTES:

1. CONCRETE: 5,000 PSI MIN AFTER 28 DAYS.
2. TYPE III CEMENT.
3. TEST BAFFLES SOLD SEPARATELY.
4. 4" POLYLOK IV CLOSED END BOOTS USED FOR CONNECTIONS.
5. JOINT SEALED WITH BUTYLE RESIN.
6. PUMPS & ACCESSORIES OPTIONAL
7. PLASTIC RISER CAN BE POURED INTO COVER.

| | | | PREPARED FOR: ANDREW J. FOSS CO. INC. 100 CONCHECO ROAD FARMINGTON, NH 03835 PHONE(603)755-2515 FAX(603)755-9249 | | | | | | | | | | | | | | | | | |
|--|------|----------|---|------|----------|--|--|--|--|--|--|--|--|--|--|--|--|---|--|--|
| <table border="1"> <thead> <tr> <th>REV. NO.</th> <th>DATE</th> <th>REVISION</th> </tr> </thead> <tbody> <tr><td> </td><td> </td><td> </td></tr> <tr><td> </td><td> </td><td> </td></tr> <tr><td> </td><td> </td><td> </td></tr> <tr><td> </td><td> </td><td> </td></tr> </tbody> </table> | | | REV. NO. | DATE | REVISION | | | | | | | | | | | | | DATE: 9/18/09 SHEET TITLE: SKETCH DRAWN BY: GJP SCALE: N.T.S. CKD BY: KMK | | |
| REV. NO. | DATE | REVISION | | | | | | | | | | | | | | | | | | |
| | | | | | | | | | | | | | | | | | | | | |
| | | | | | | | | | | | | | | | | | | | | |
| | | | | | | | | | | | | | | | | | | | | |
| | | | | | | | | | | | | | | | | | | | | |
| PREPARED BY:  DELTA ENGINEERS, ARCHITECTS, & LAND SURVEYORS 184 COURT STREET, BINGHAMTON, NY 13901 TEL: (607) 231-6600 FAX: (607) 231-6650 | | | PROJECT: 300 GALLON PUMP BOX 4'-0" x 4'-0" x 4'-8" H-10 | | | | | | | | | | | | | | | | | |
| CONTRACTOR: | | | DWG. I.D. SK-01 DELTA PROJ. NO.: 2009.367.001 SHT. NO. 1 OF 1 | | | | | | | | | | | | | | | | | |