


PLAN VIEW

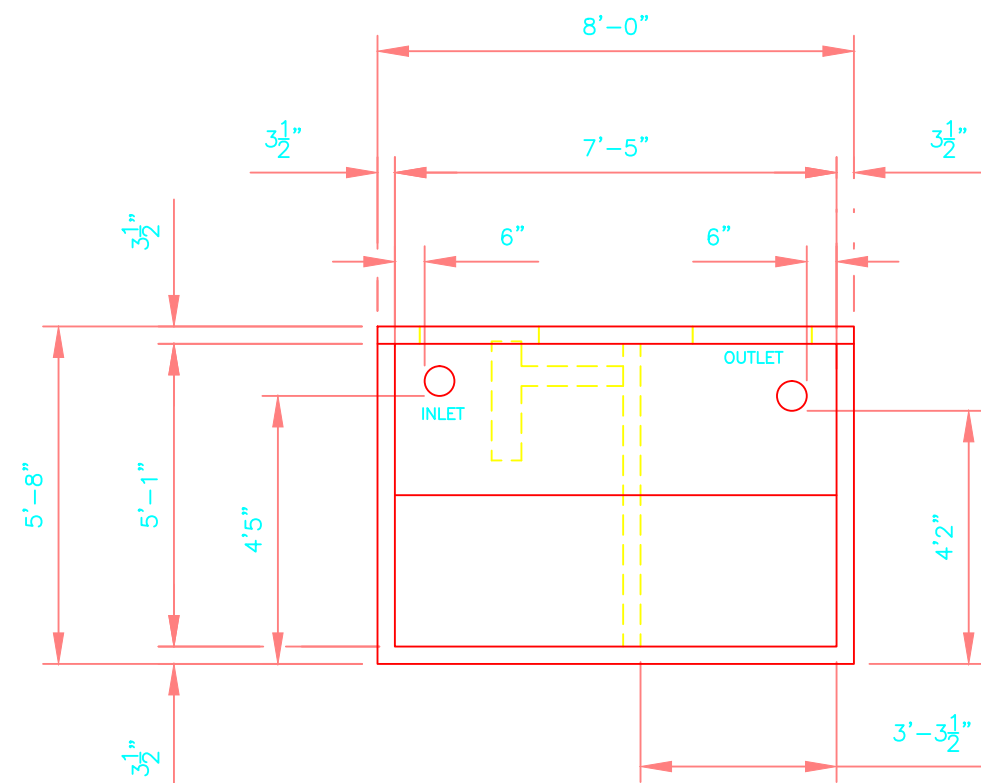

ELEVATION VIEW

- NOTES:
1. CONCRETE; 5,000PSI MIN AFTER 28 DAYS.
 2. ALL REINFORCEMENT PER ASTM C1227-93.
 3. TEES AND GAS BAFFLE SOLD SEPARATELY.
 4. TONGUE & GROOVE JOINT SEALED WITH BUTYLE RESIN.
 5. 4" POLYLOK IV CLOSED END BOOTS USED FOR CONNECTIONS.
 6. PLASTIC RISER CAN BE Poured INTO COVER.
 7. PUMPS & ACCESSORIES OPTIONAL

| | | | | | |
|---|------|----------|-------------------------------------|---------------------|--------------|
| PREPARED FOR: | | | ANDREW J. FOSS CO. INC. | | |
| | | | 100 COCHECO ROAD | | |
| | | | FARMINGTON, NH 03835 | | |
| | | | PHONE(603)755-2515 FAX(603)278-7878 | | |
| REV.NO. | DATE | REVISION | DATE: 9/16/09 | SHEET TITLE: SKETCH | DRWN BY: GJP |
| | | | SCALE: N.T.S. | | CKD BY: KMK |
| PREPARED BY: | | | PROJECT: | | |
| | | | 500 GALLON TANK | | |
| 184 COURT STREET, BINGHAMTON, NY 13901 | | | 500 GALLON CHAMBER | | |
| TEL: (607) 231-6600 FAX: (607) 231-6650 | | | H-10 | | |
| CONTRACTOR: | | | DWG. I.D. | SK-01 | |
| DELTA PROJ. NO.: 2009.367.001 | | | SHT. NO. | 1 OF 1 | |